


FASCIA DETAIL

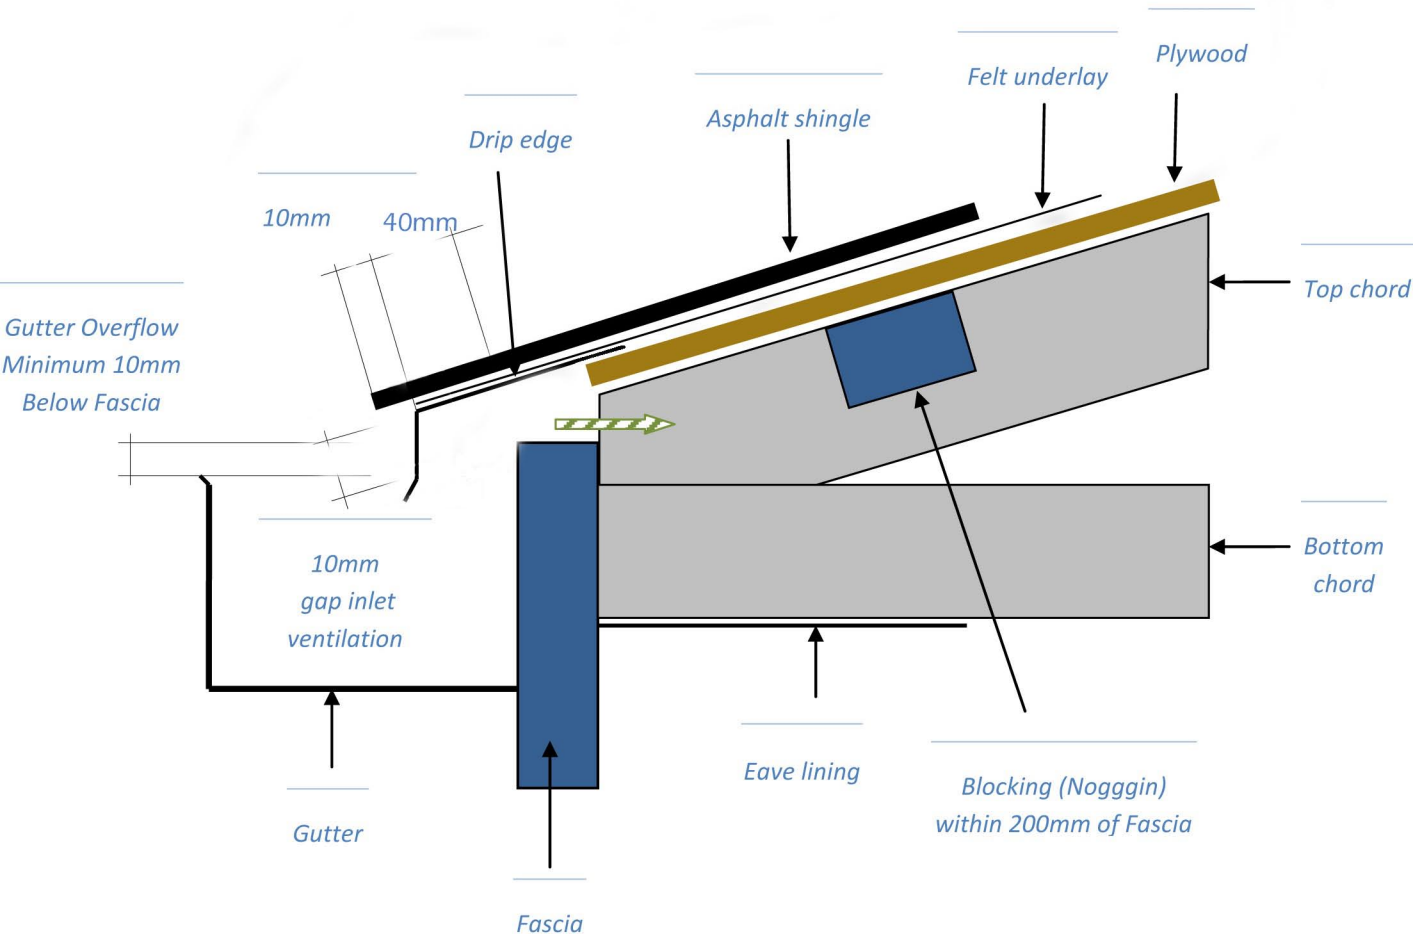

BUILDER OR ROOF FRAMER TO INSTALL NOGGIN WITHIN 200mm OF FASCIA AND WITHIN 200mm OF BOTH SIDES OF VALLEYS, RIDGES AND HIPS.